




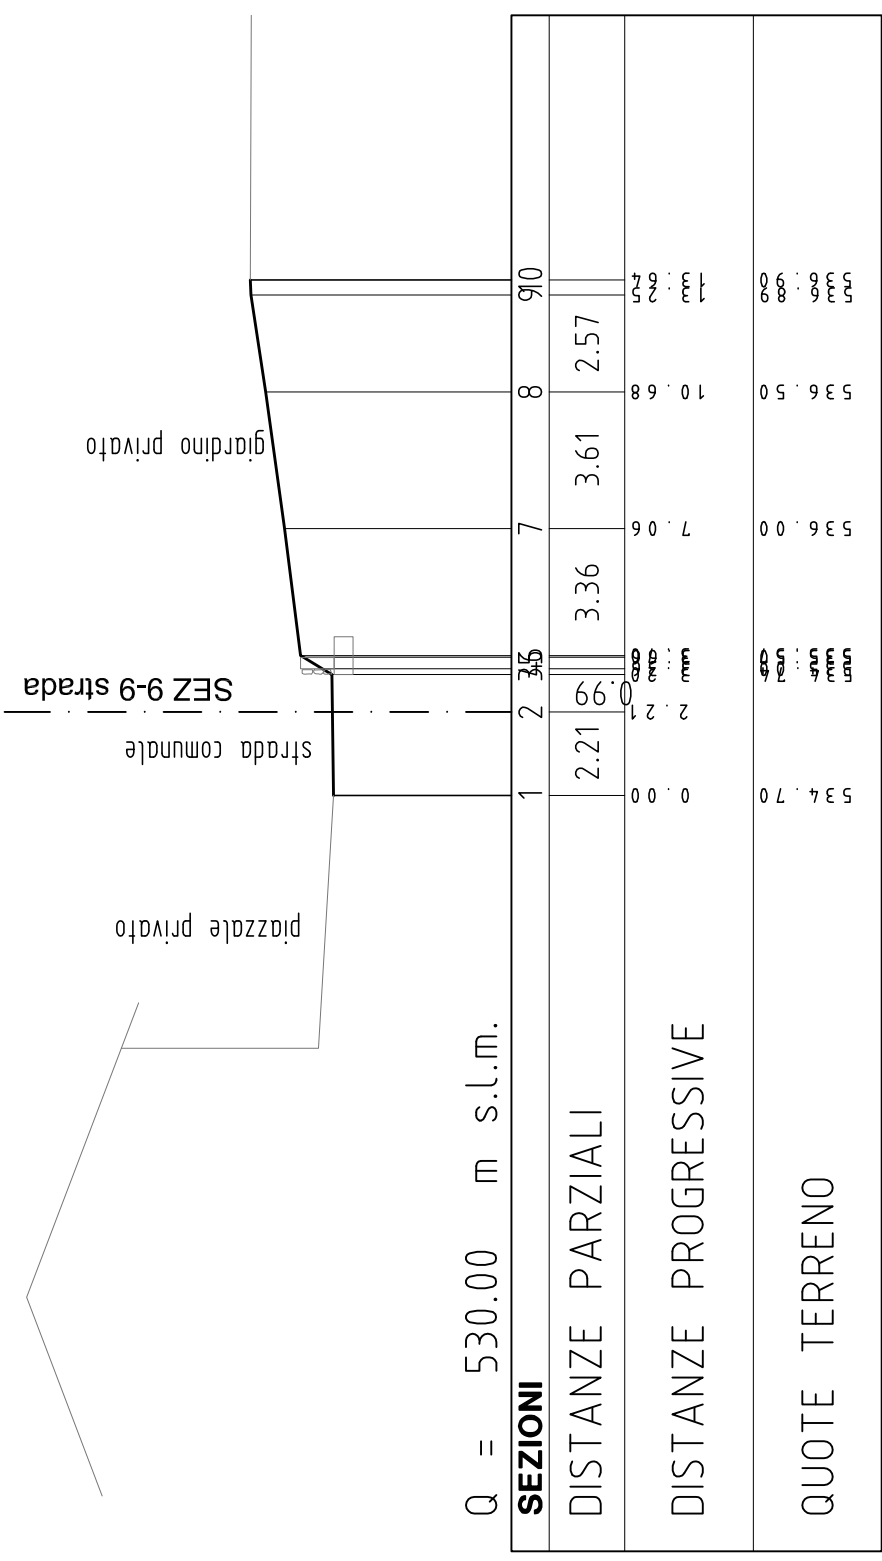


SEZ 1-1

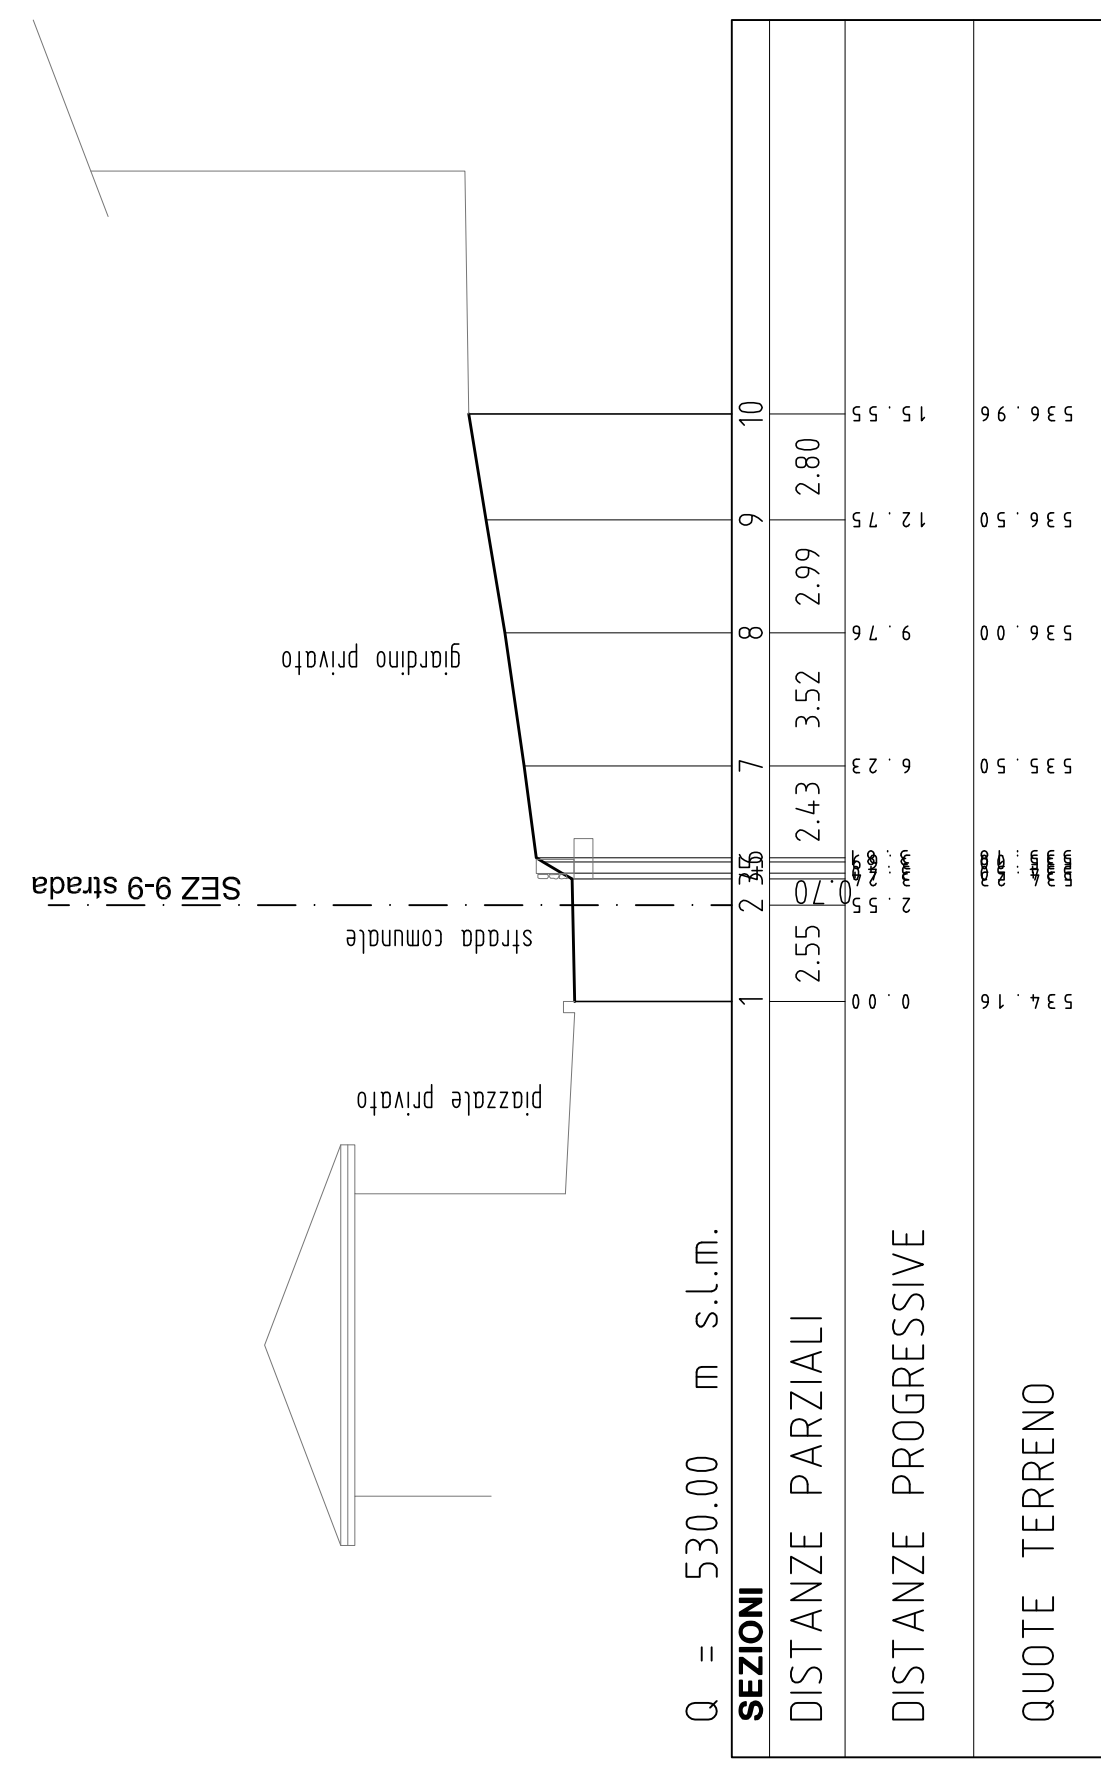


SEZ 2-2

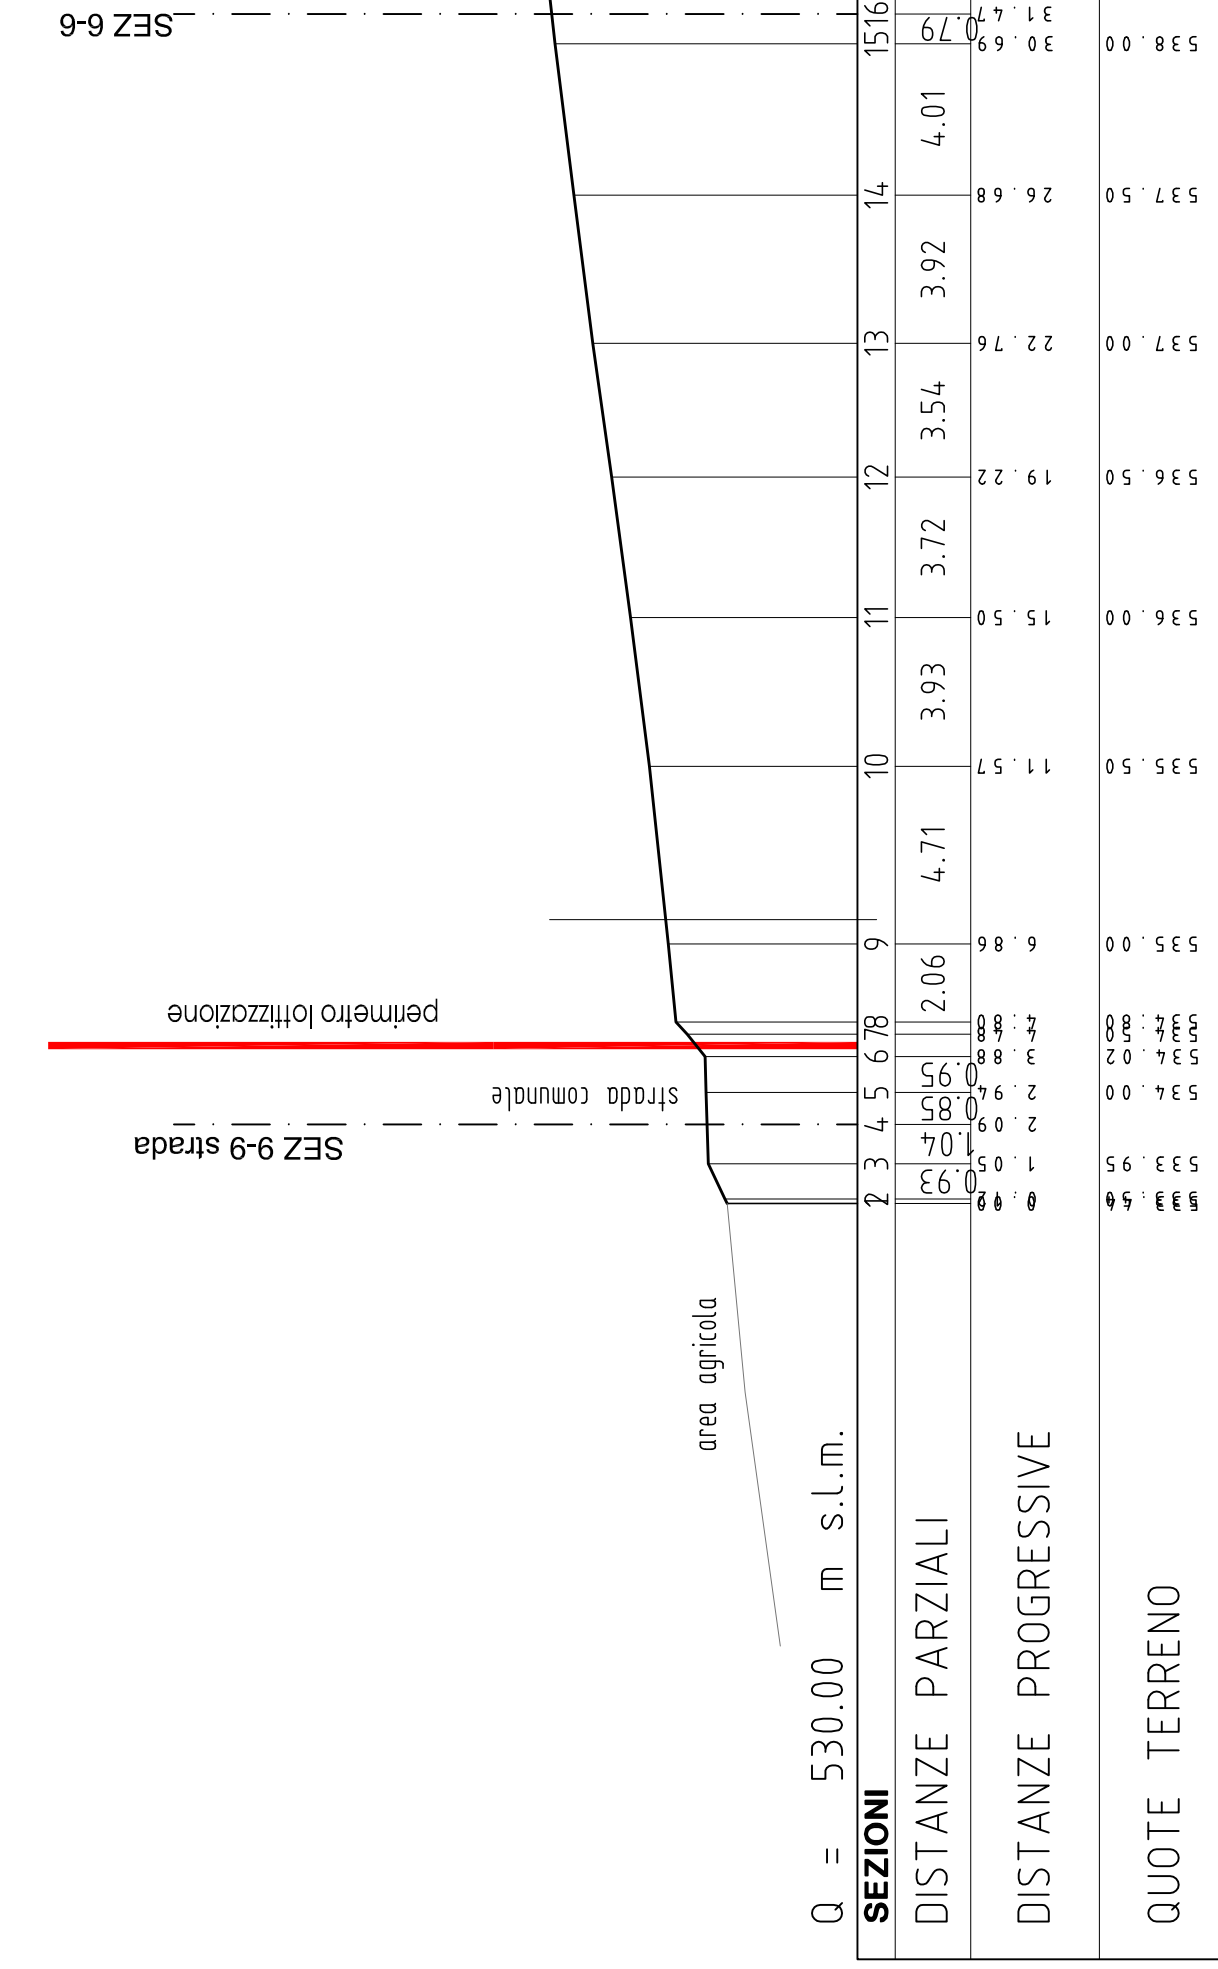


SEZ 3-3

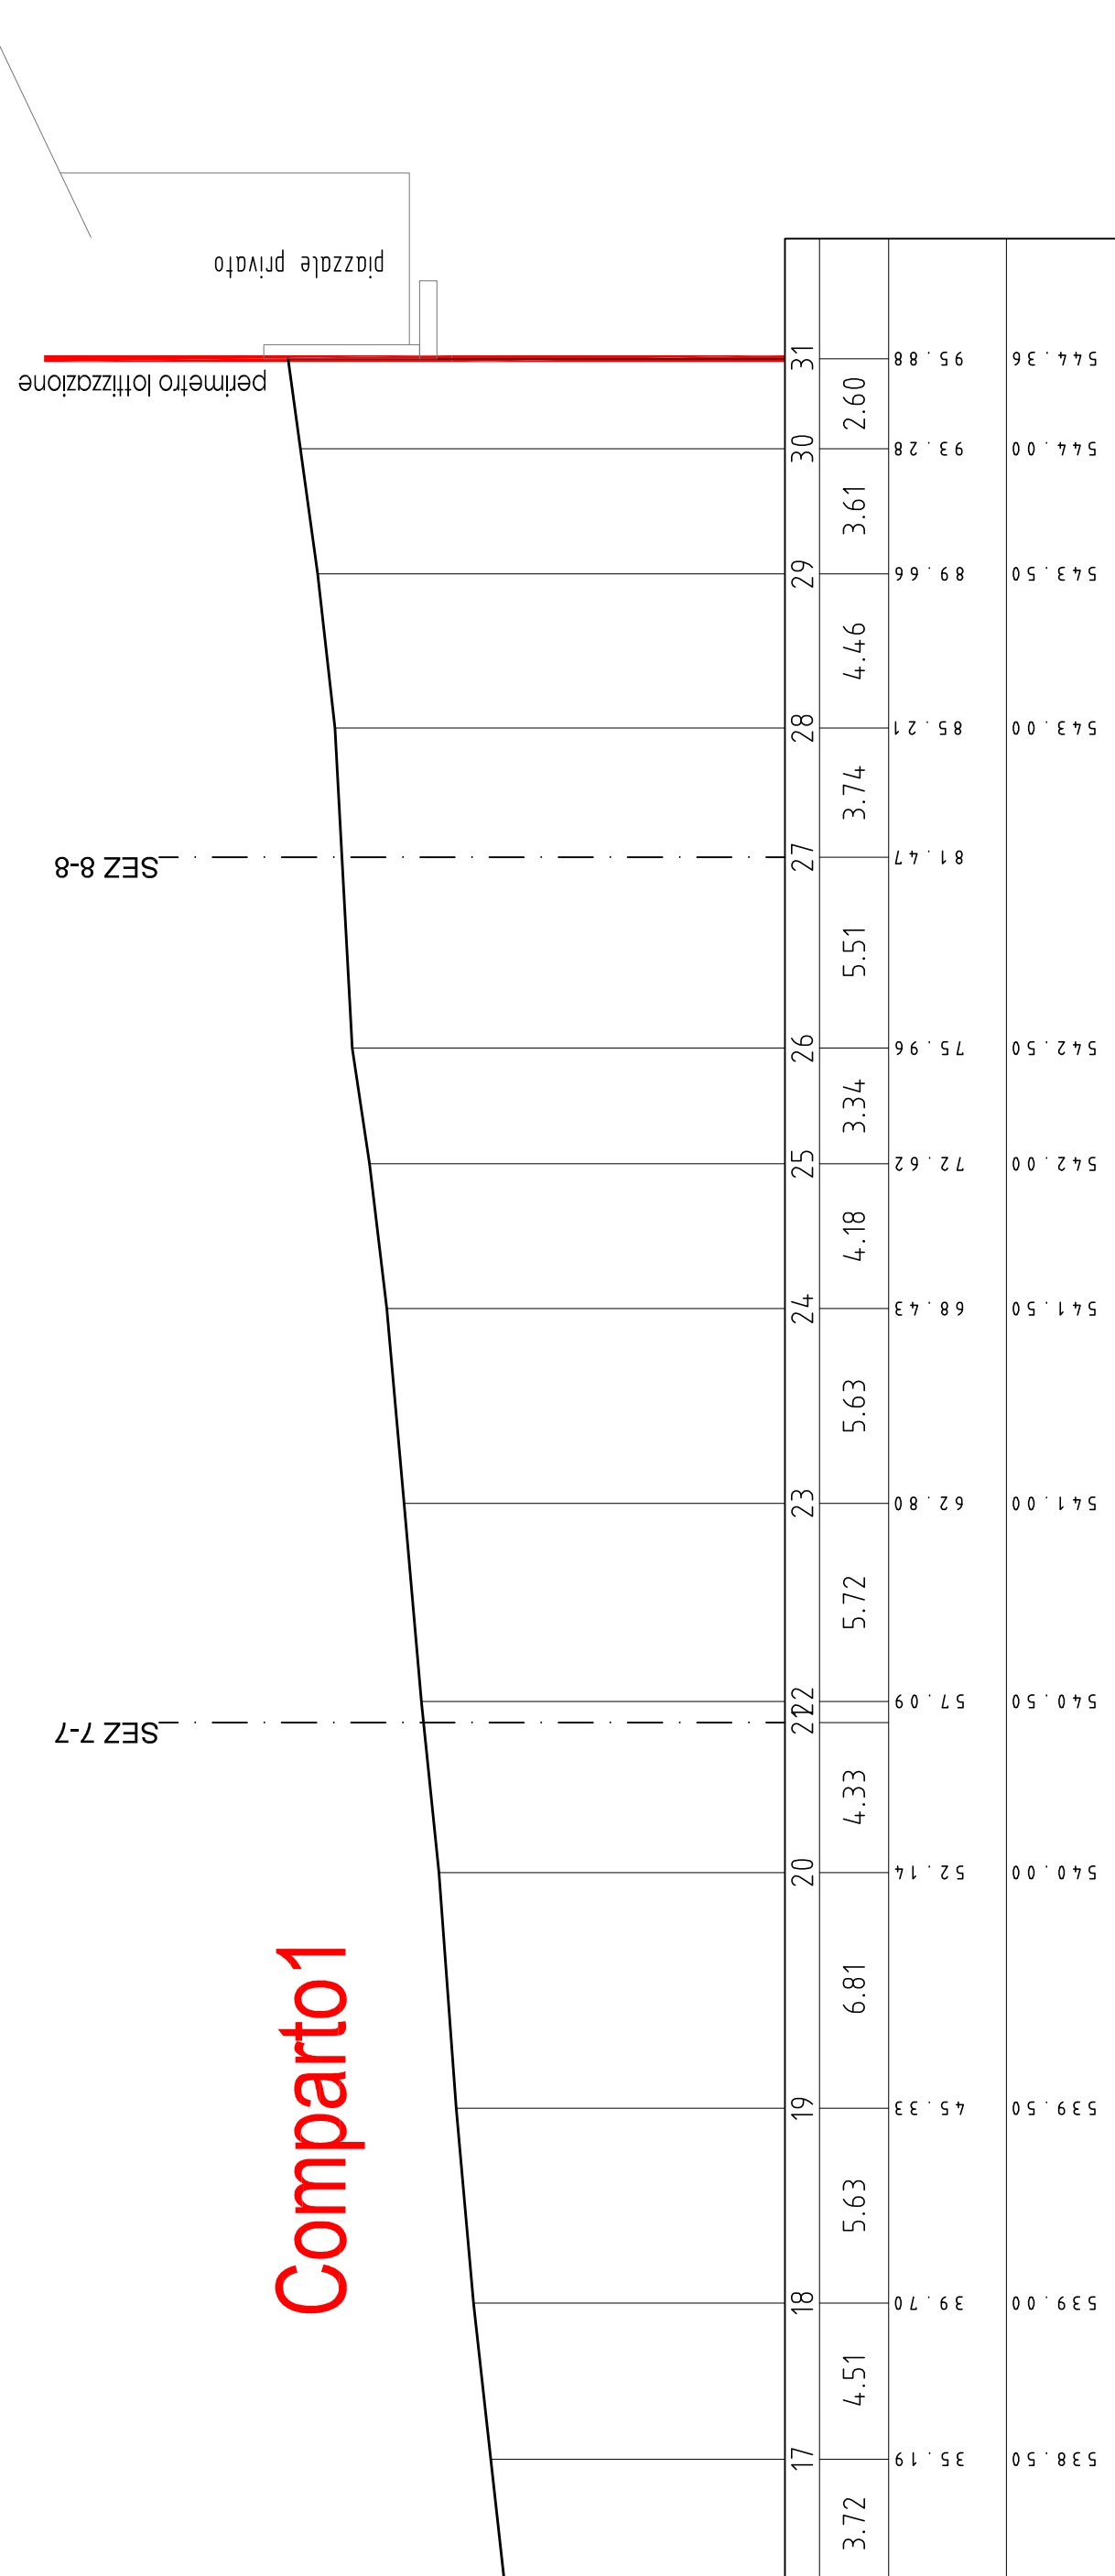


SEZ 3-3

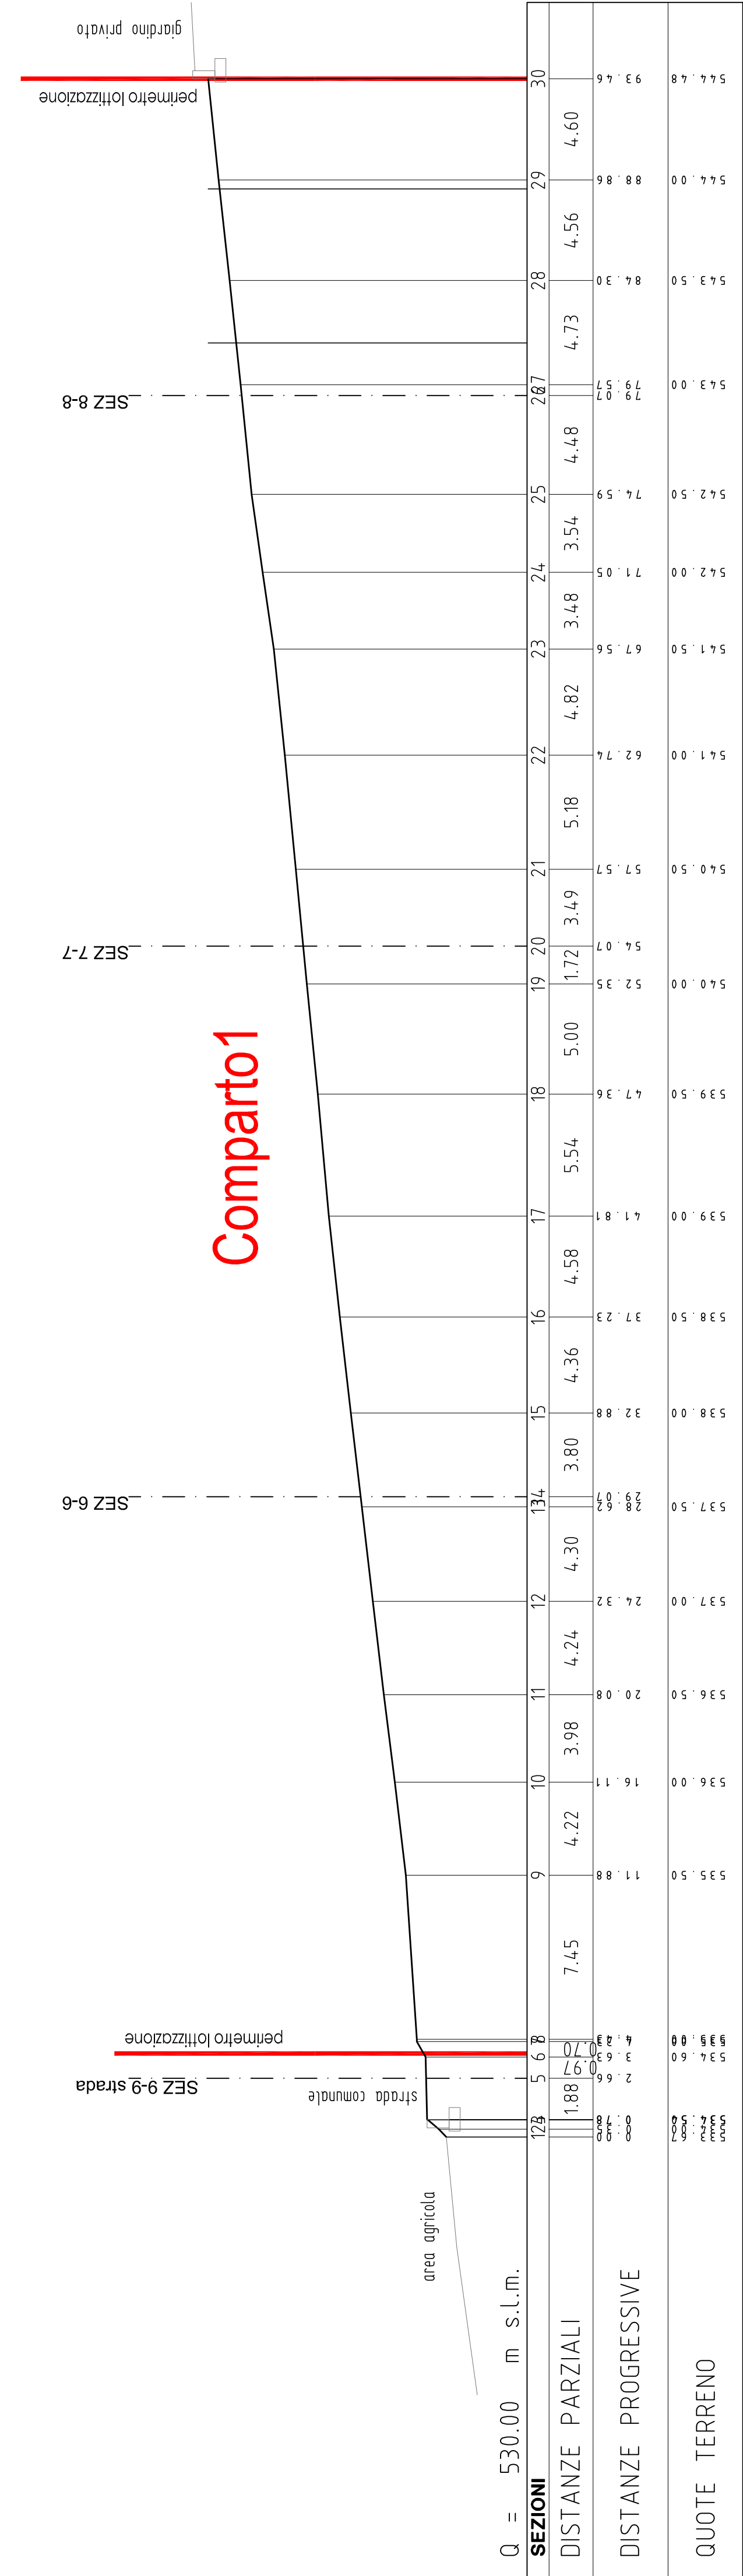


SEZ 4-4

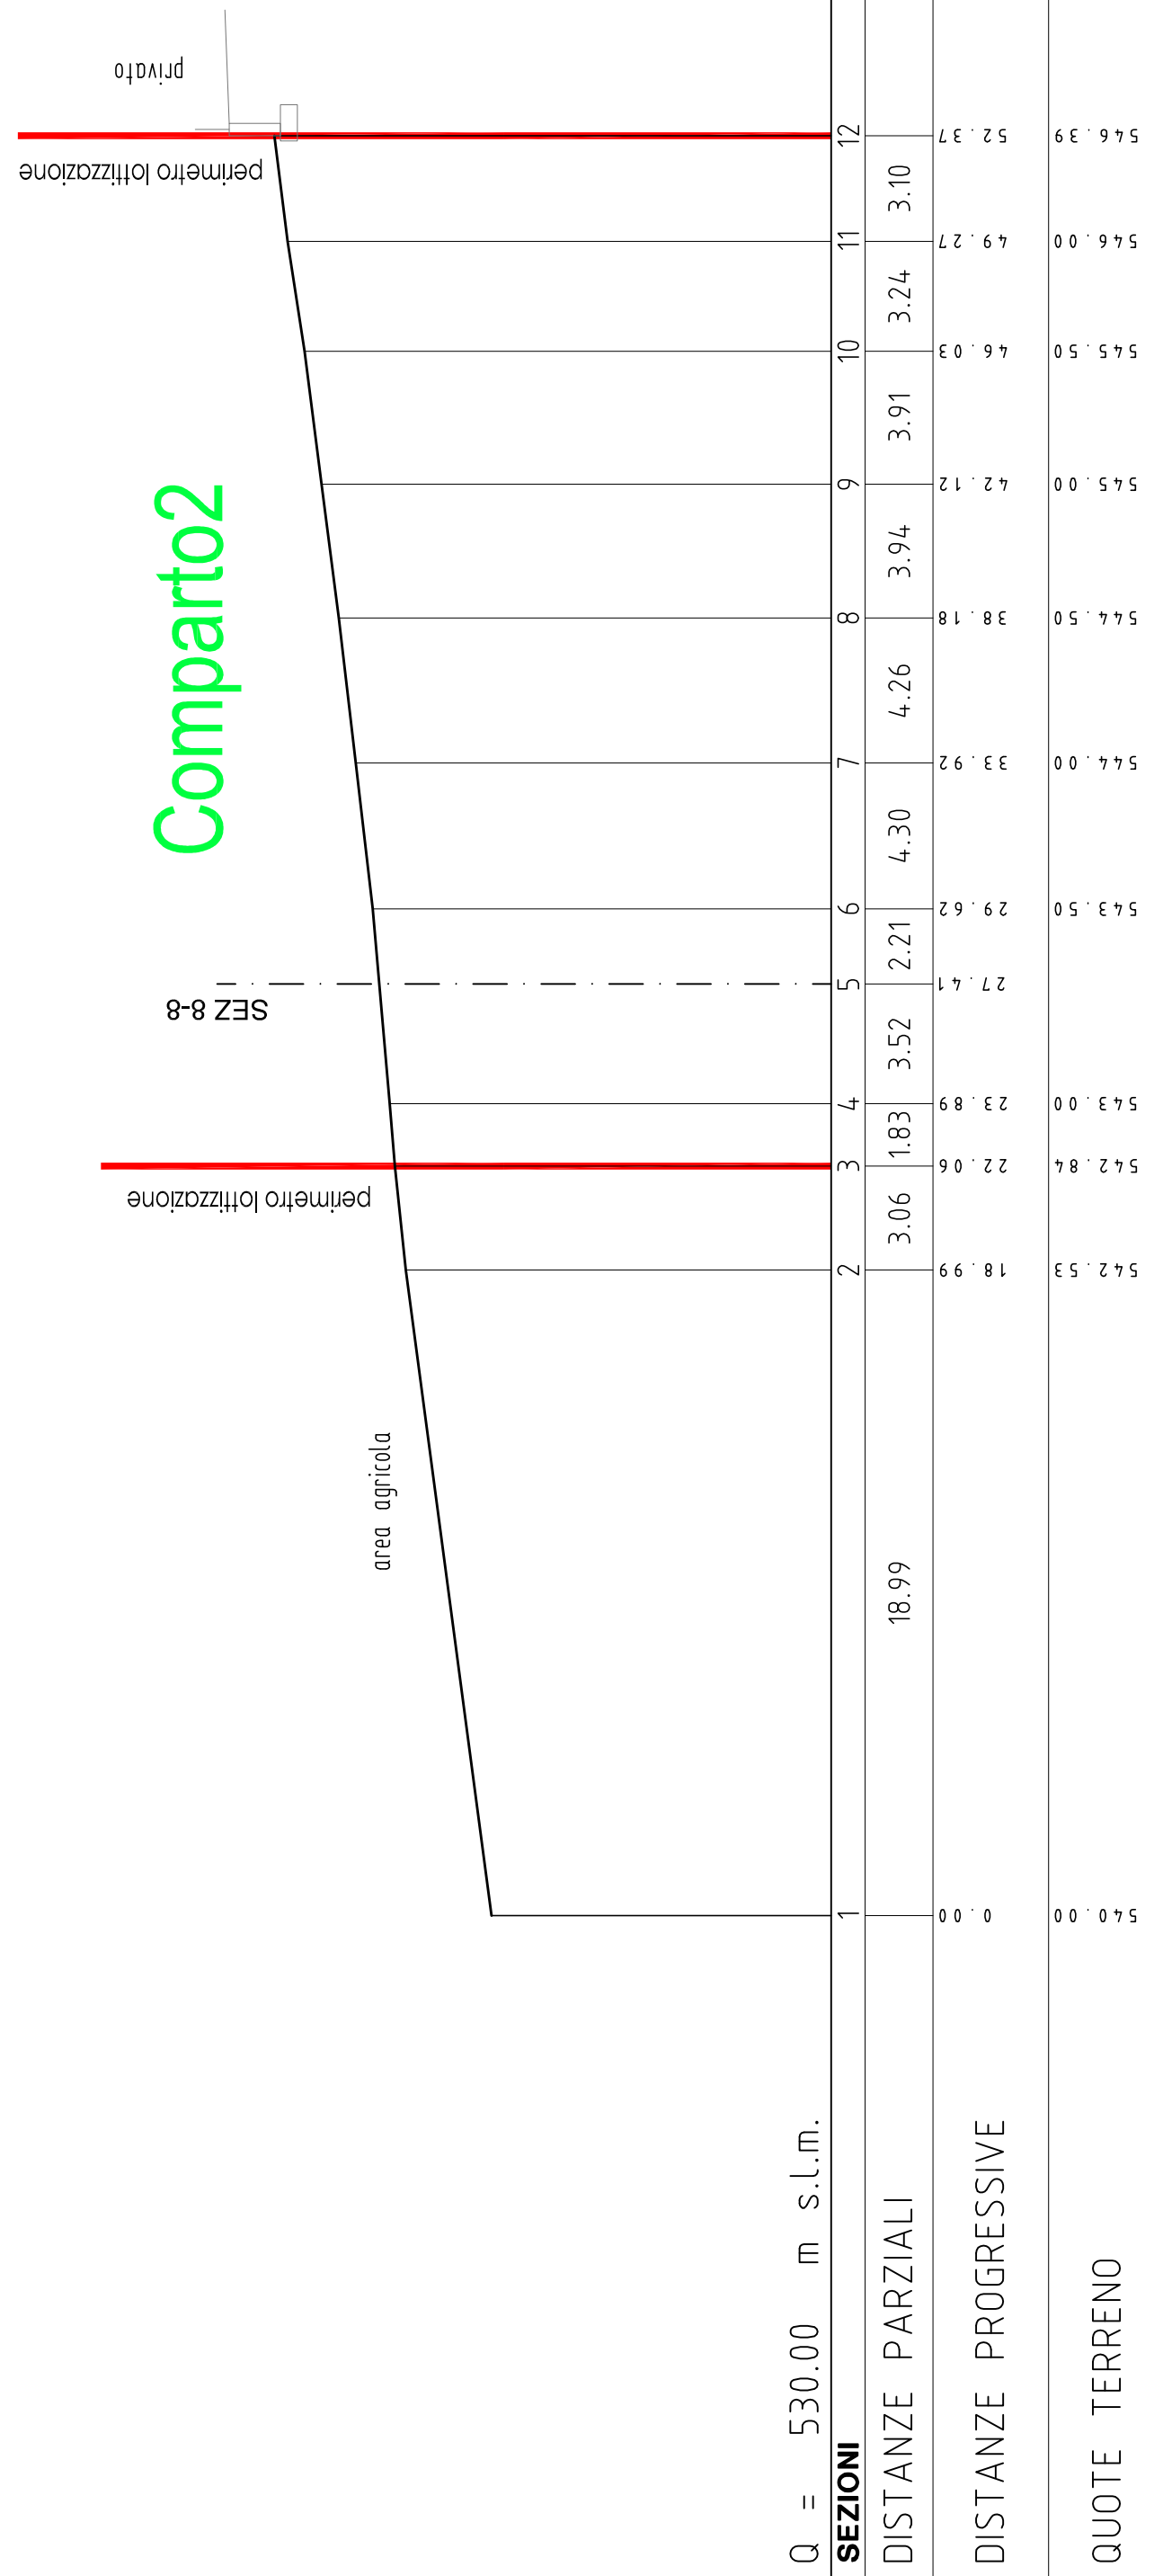


SEZ 5-5

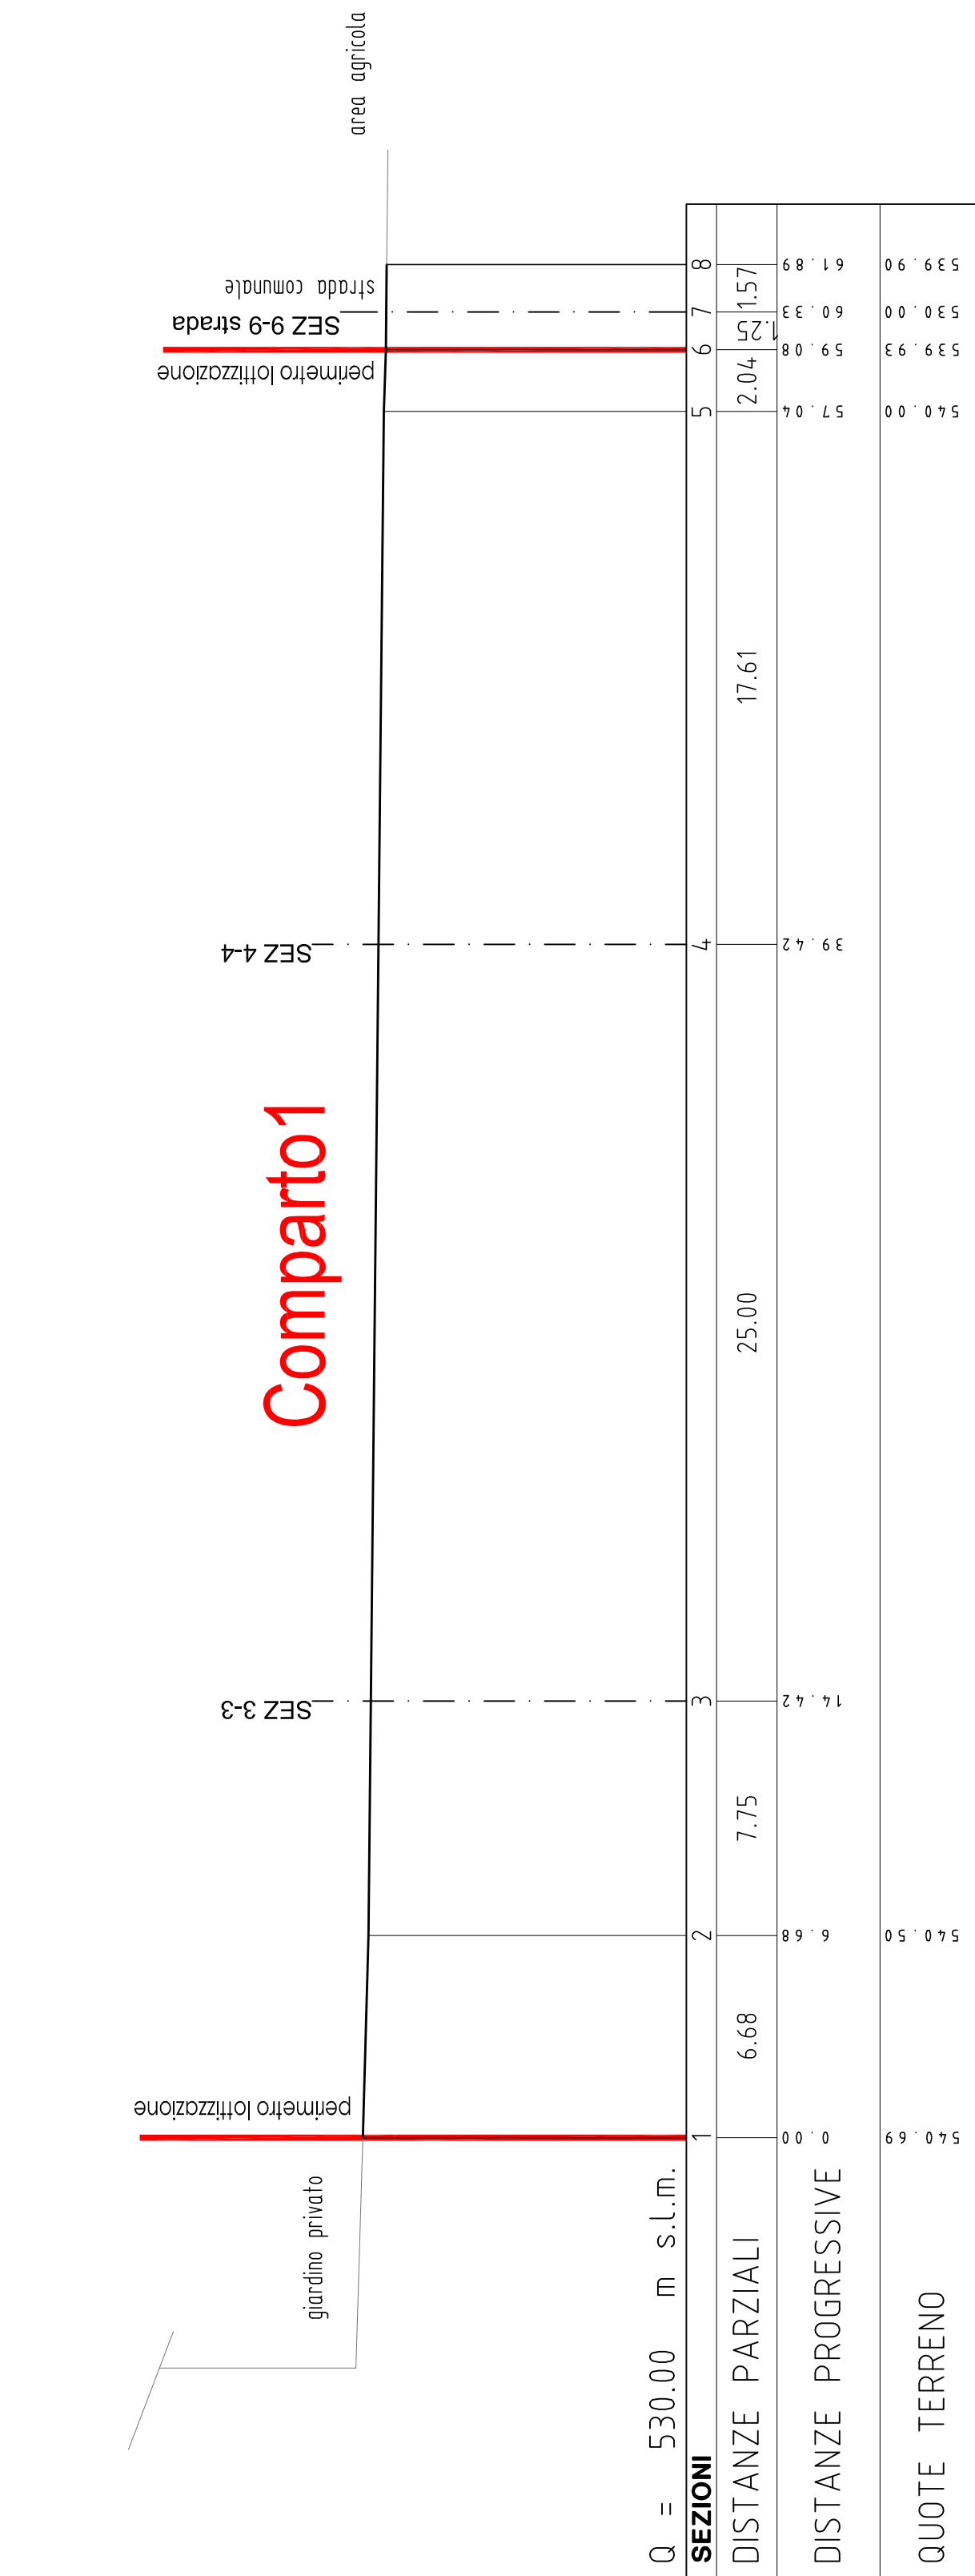


SEZ 7-7

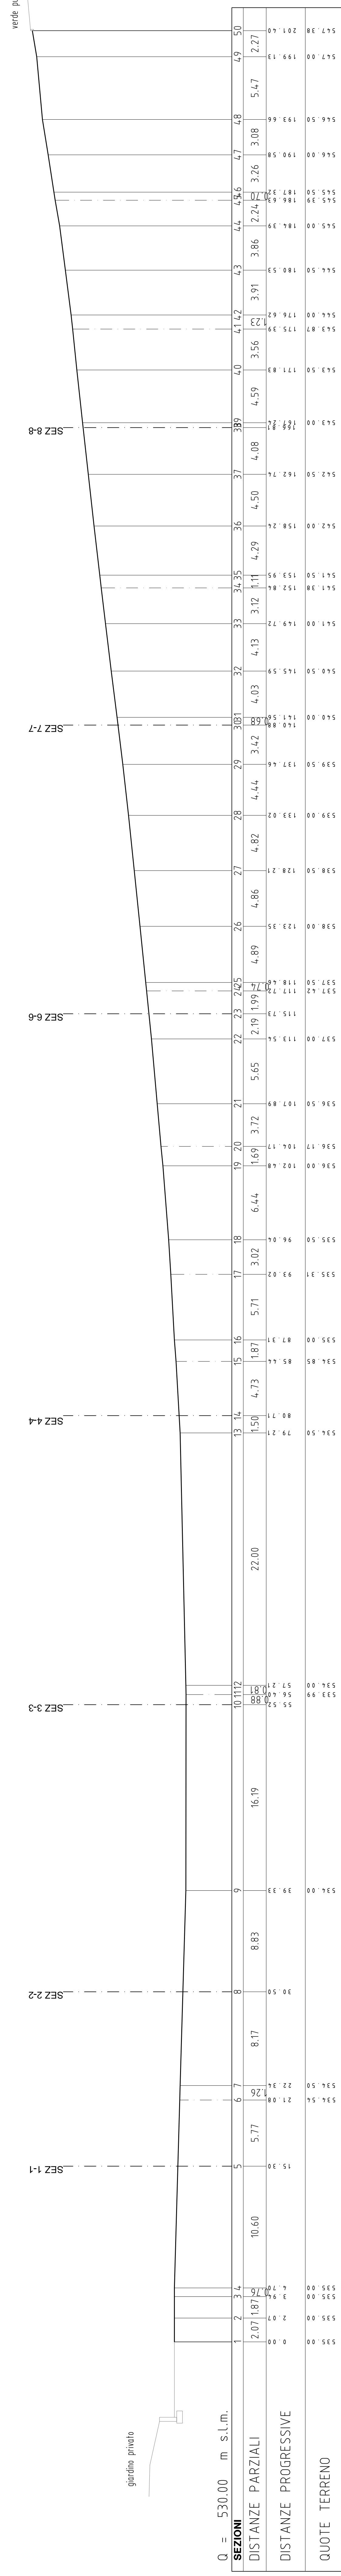


SEZ 9-9 strada

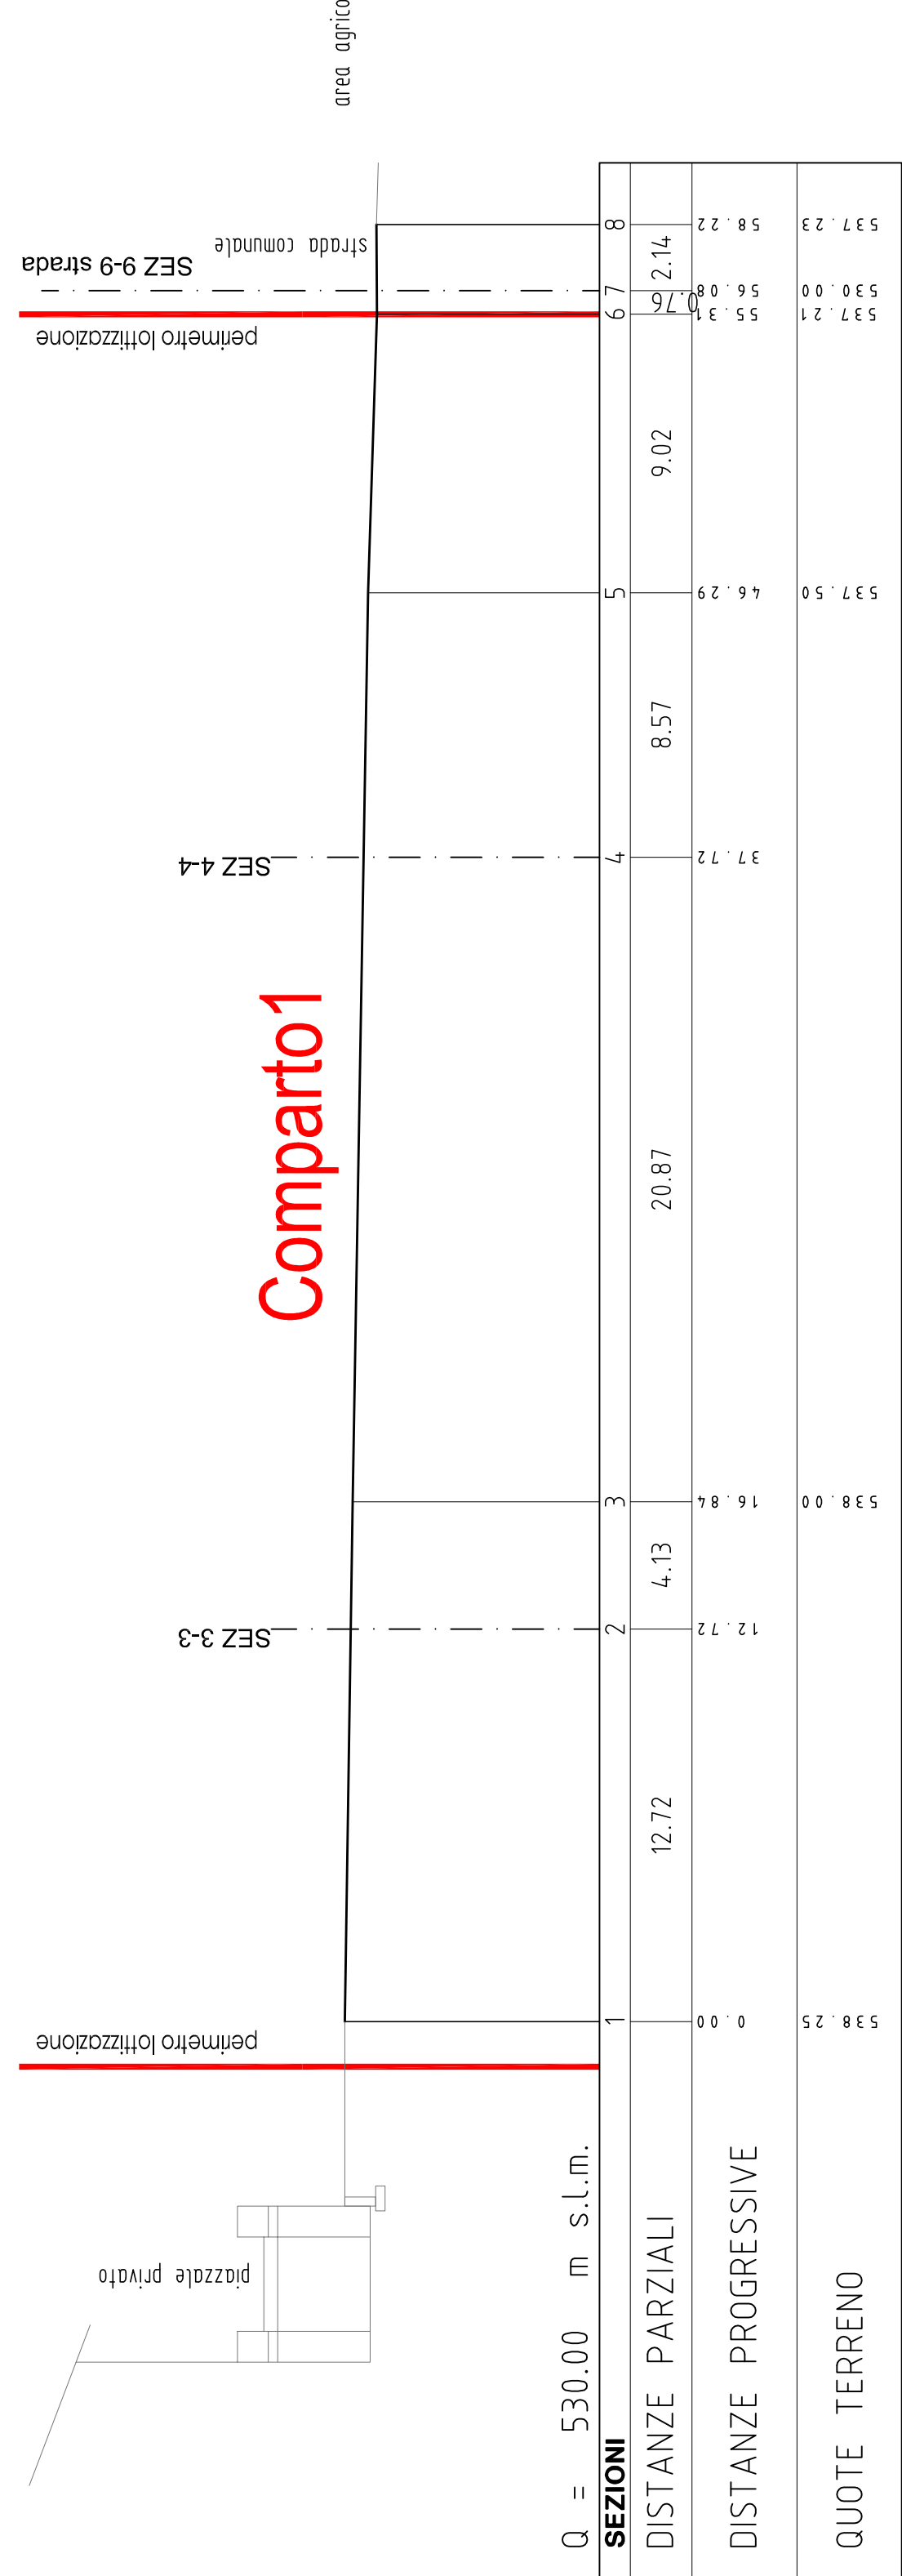


SEZ 6-6

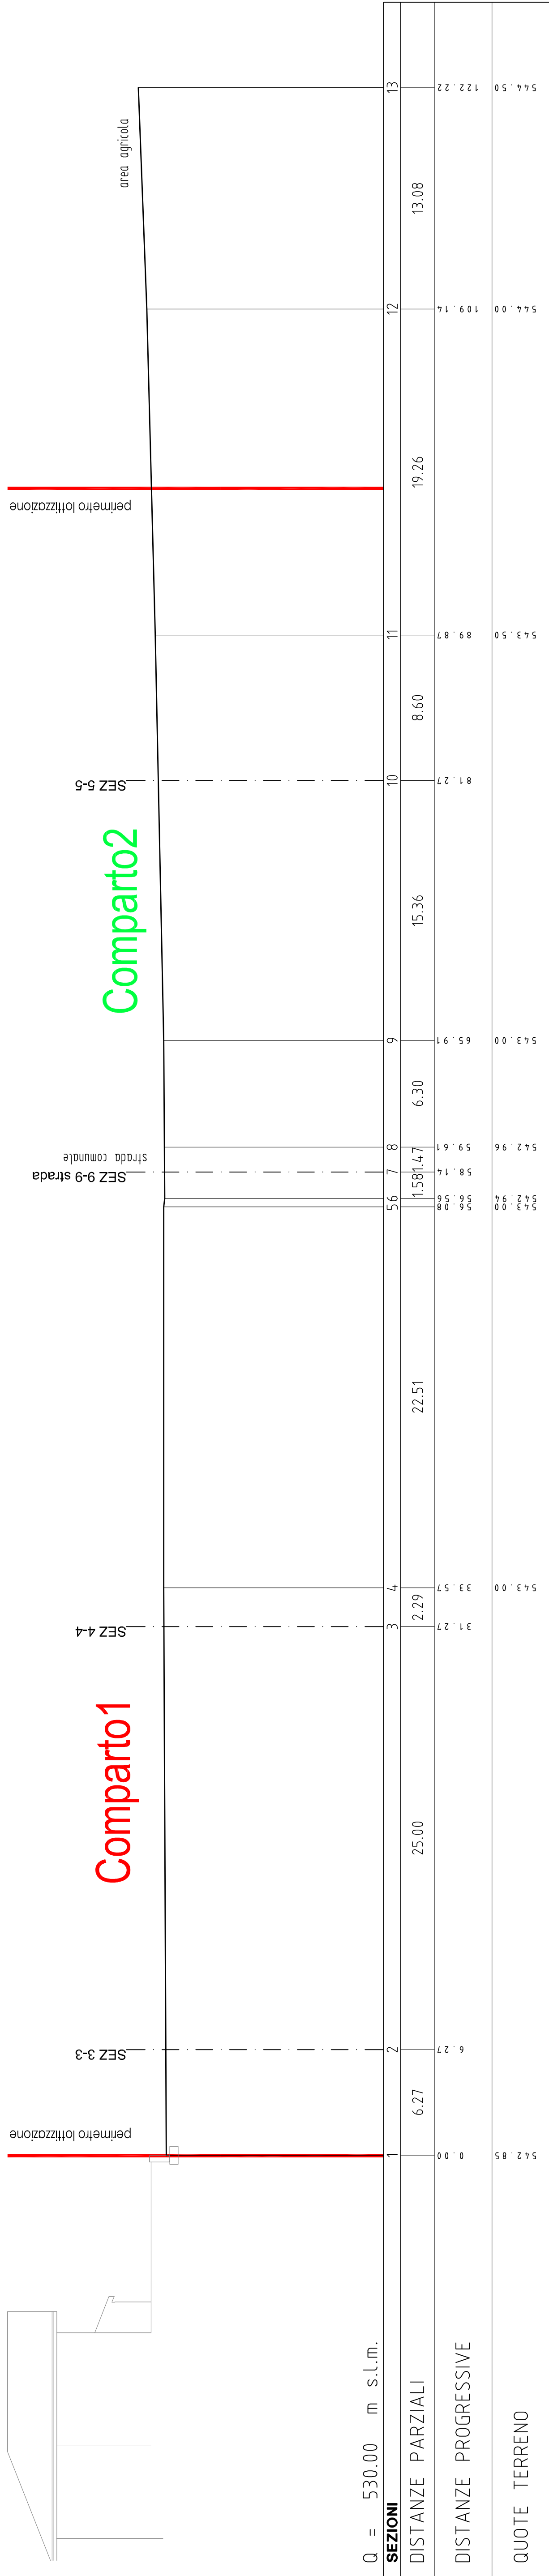

SEZ 8-8

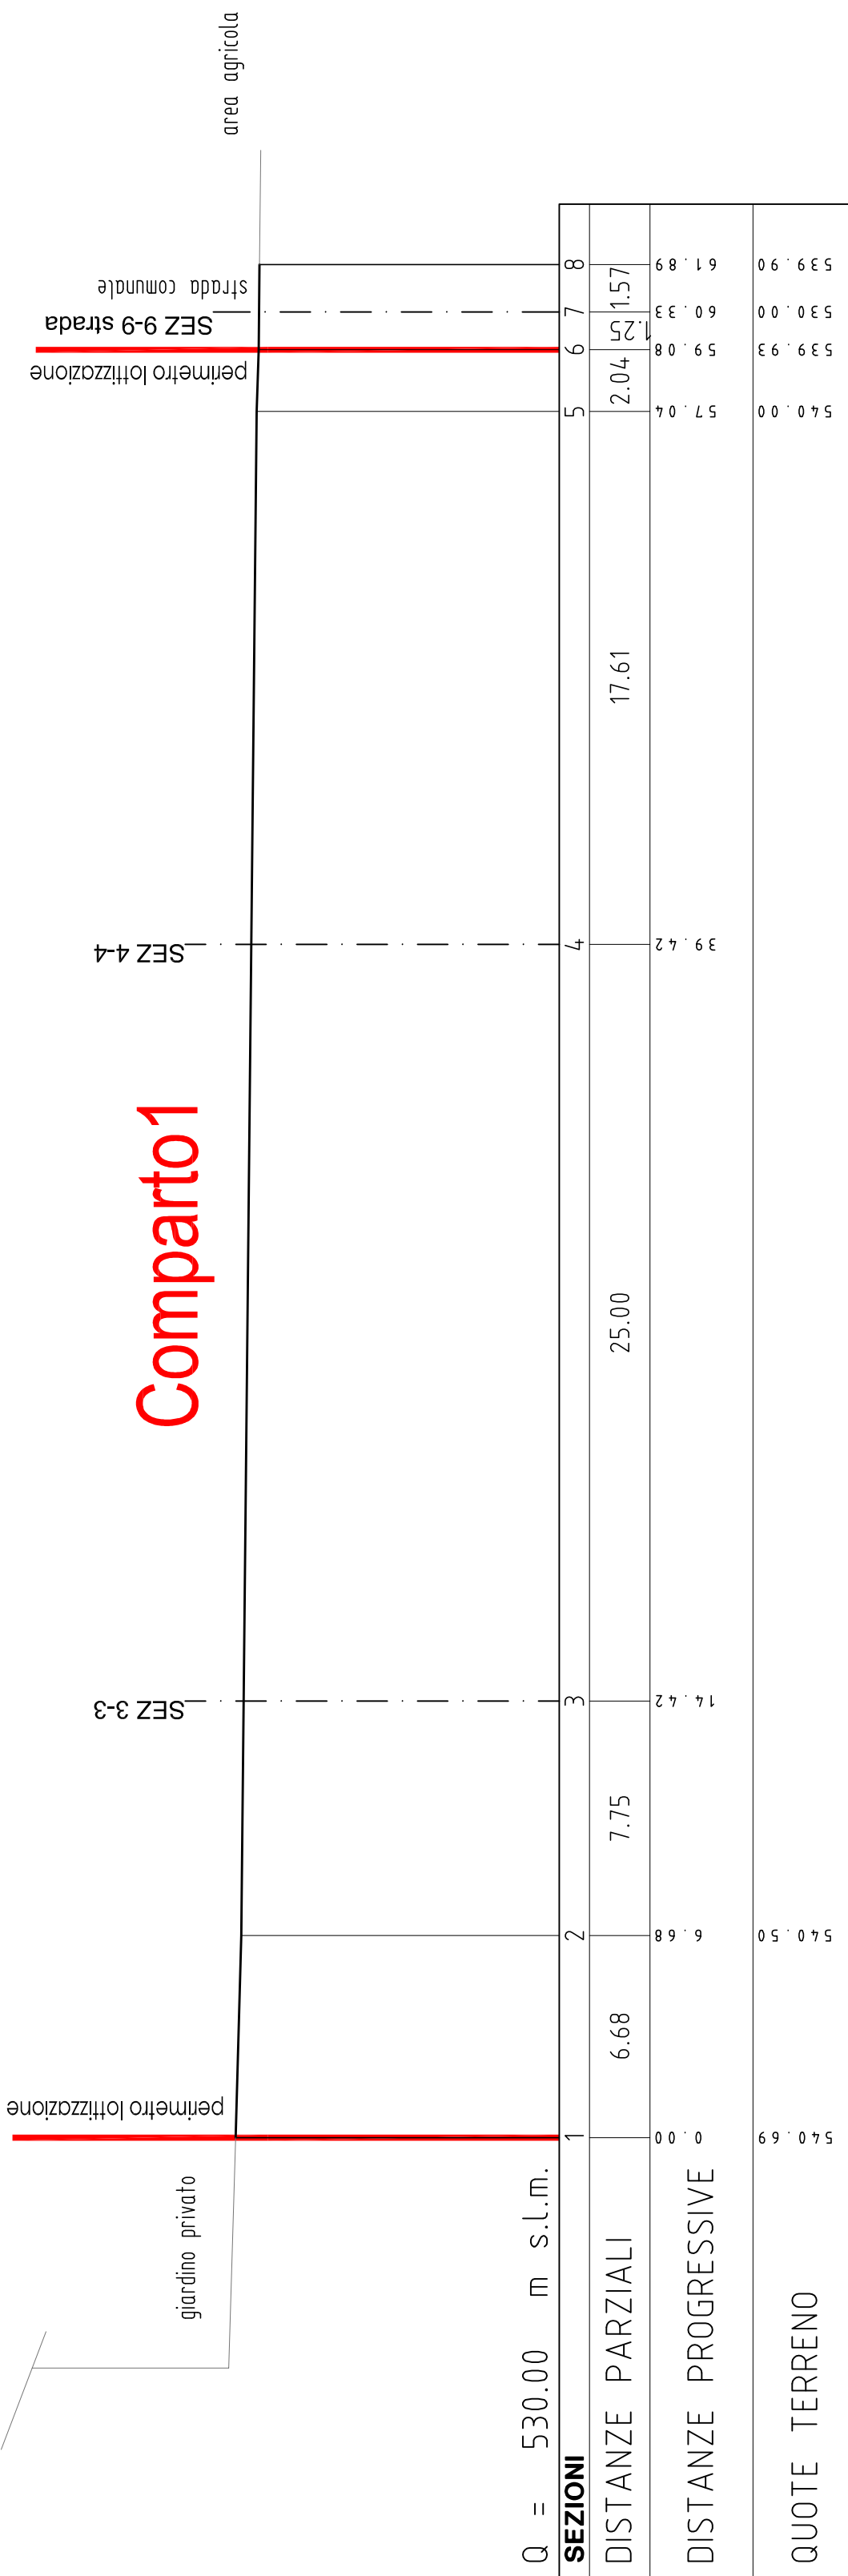

SEZ 7-7

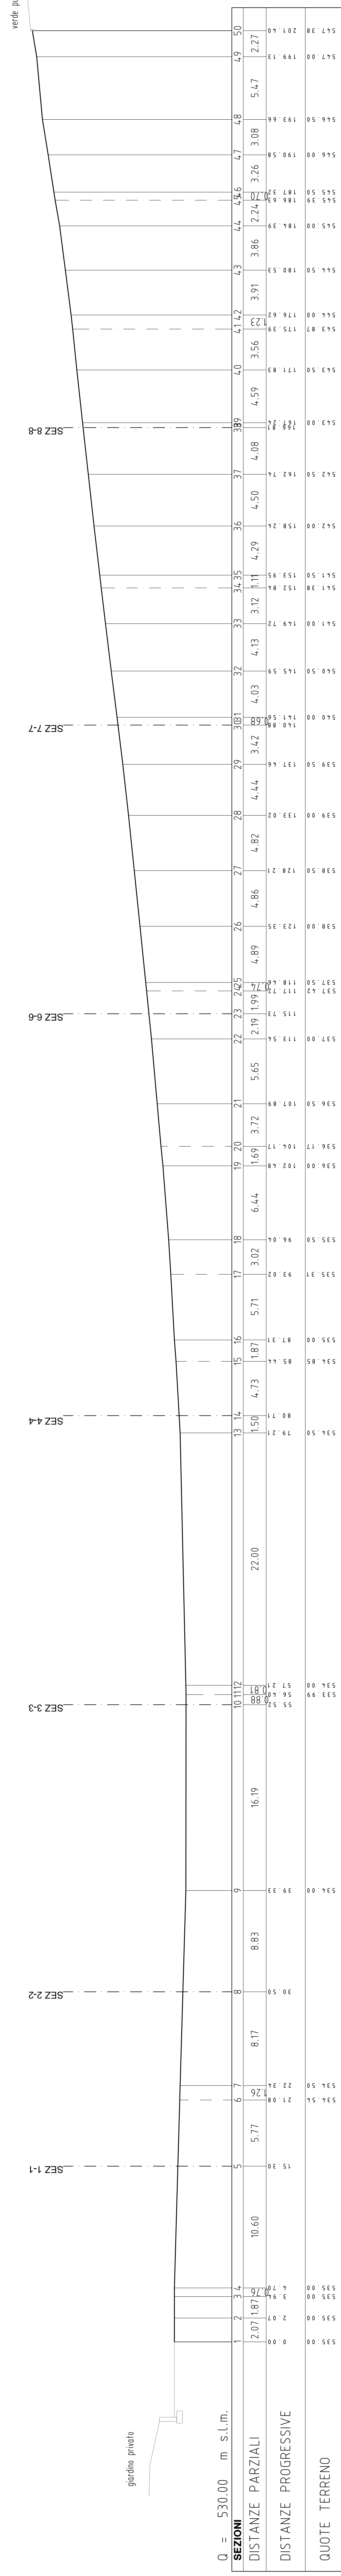

SEZ 9-9 strada